


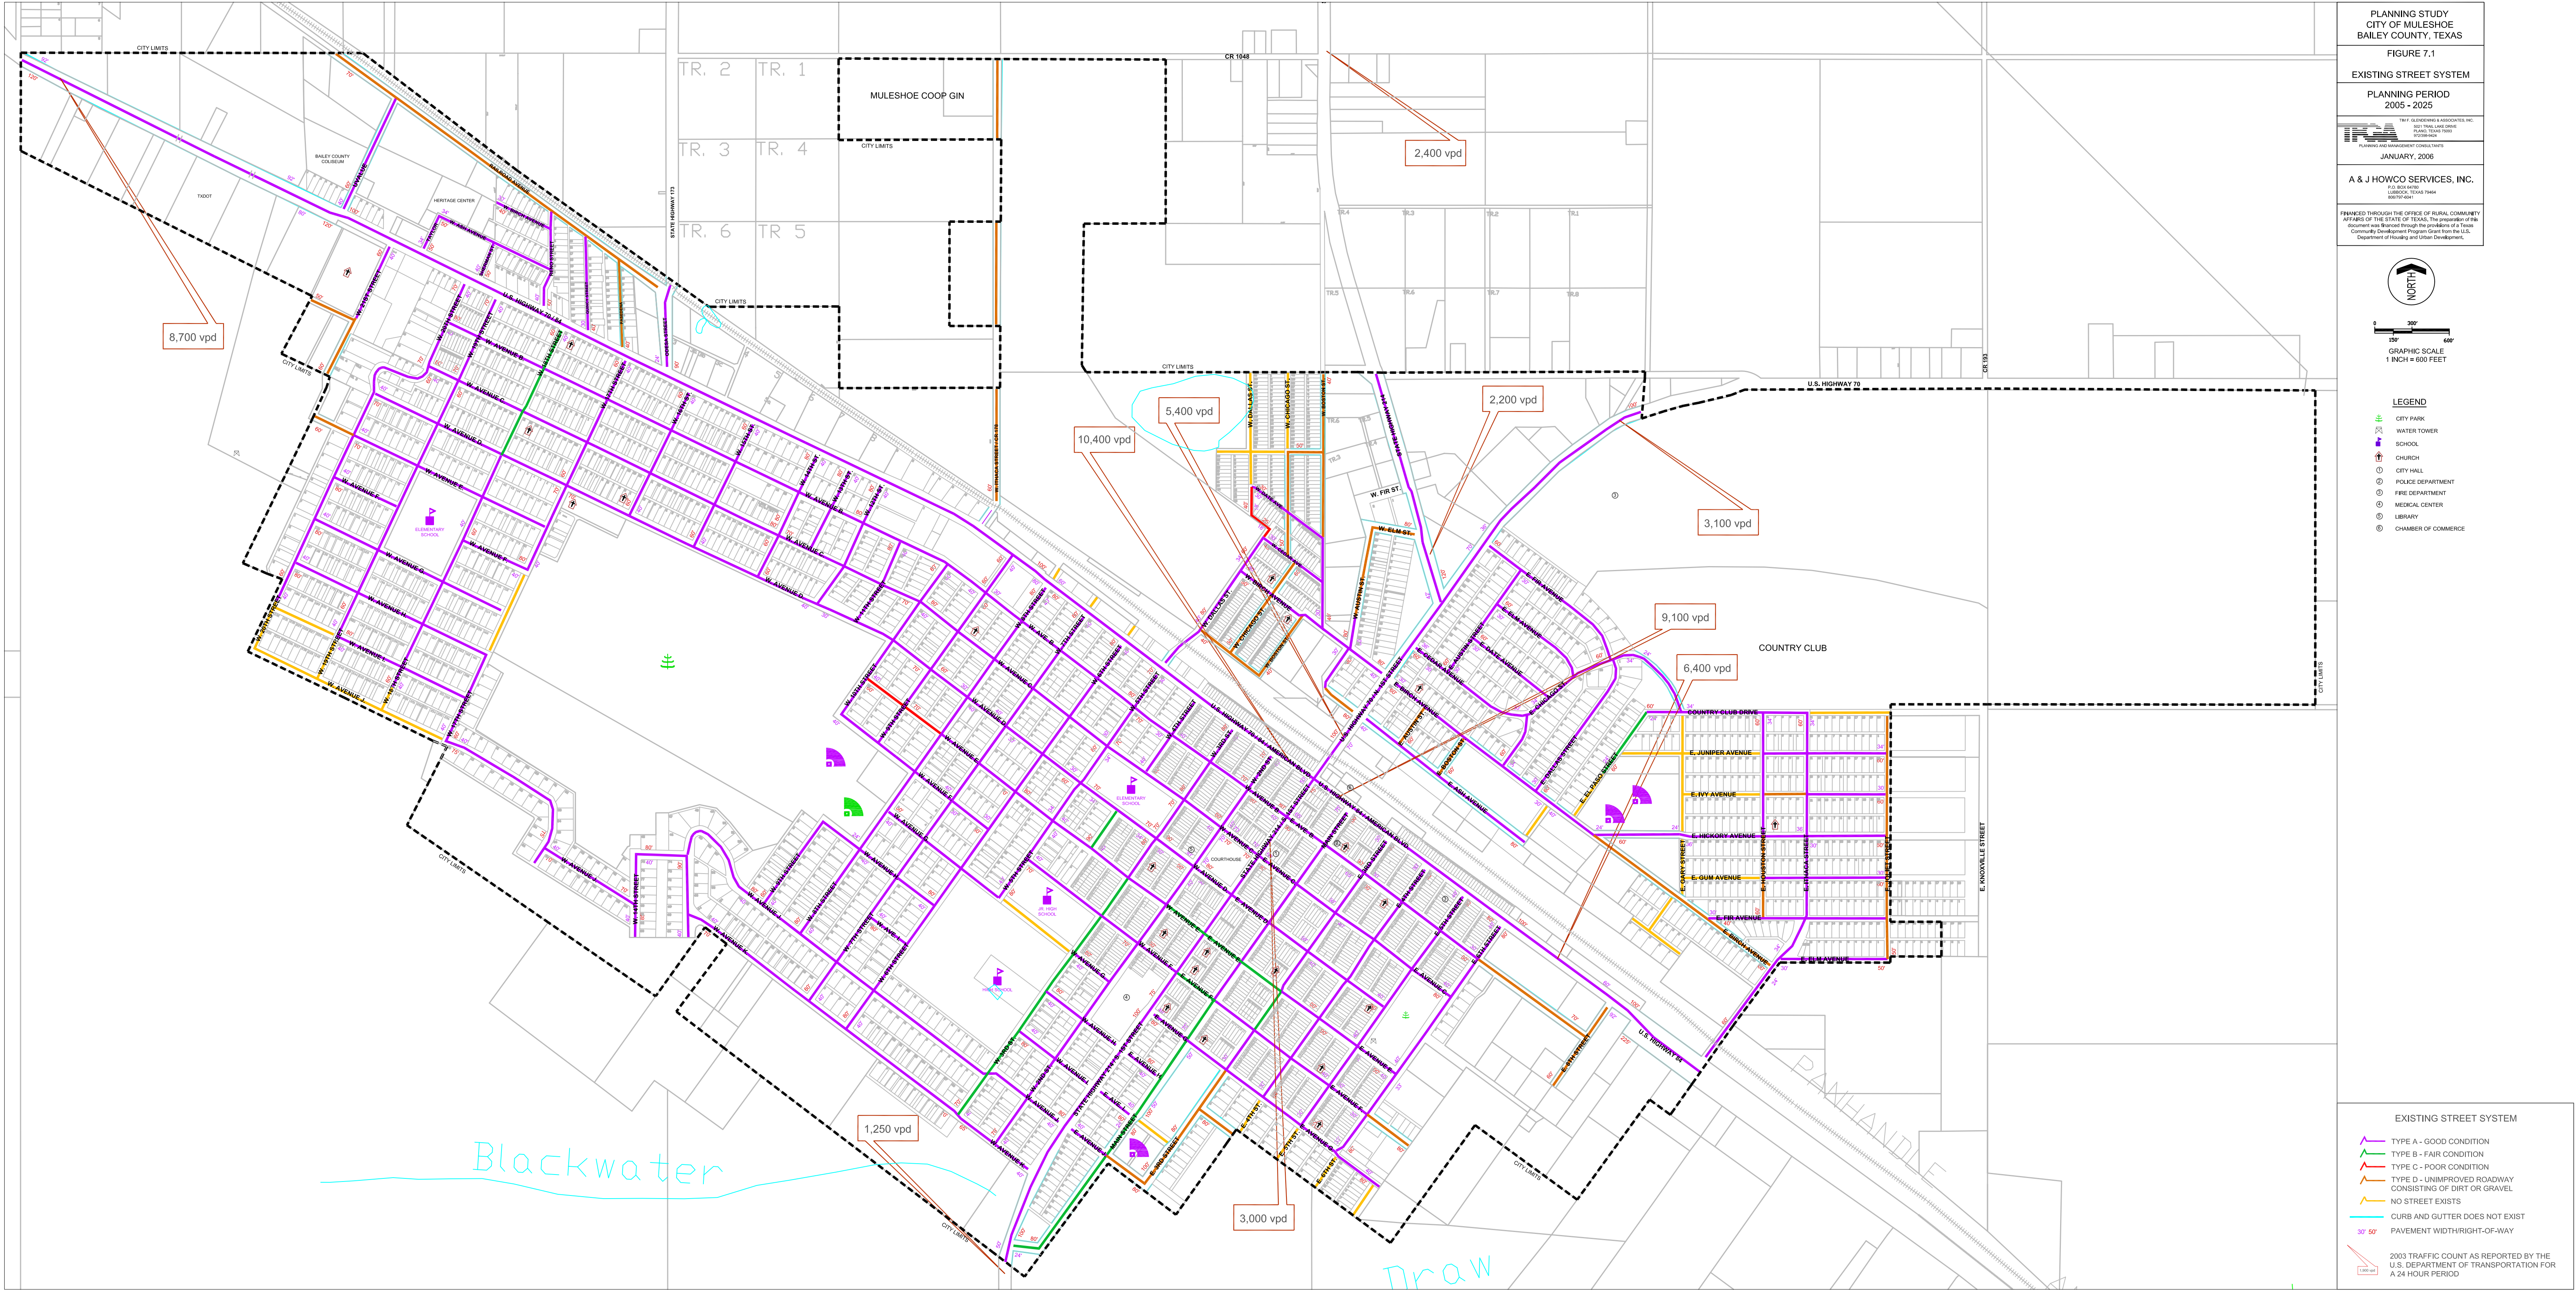

PLANNING STUDY
CITY OF MULESHOE
BAILEY COUNTY, TEXAS


FIGURE 7.1
EXISTING STREET SYSTEM

PLANNING PERIOD
2005 - 2025

PLANNING AND MANAGEMENT CONSULTANTS

A & J HOWCO SERVICES, INC.

FINANCED THROUGH THE OFFICE OF RURAL COMMUNITY
Community Development Program Grant from the U.S.
Department of Housing and Urban Development.

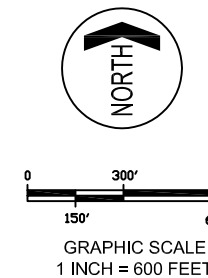

- LEGEND
- CITY PARK
 - WATER TOWER
 - SCHOOL
 - CHURCH
 - CITY HALL
 - POLICE DEPARTMENT
 - FIRE DEPARTMENT
 - MEDICAL CENTER
 - LIBRARY
 - CHAMBER OF COMMERCE

EXISTING STREET SYSTEM

- TYPE A - GOOD CONDITION
- TYPE B - FAIR CONDITION
- TYPE C - POOR CONDITION
- TYPE D - UNIMPROVED ROADWAY
CONSISTING OF DIRT OR GRAVEL
- NO STREET EXISTS
- CURB AND GUTTER DOES NOT EXIST
- PAVEMENT WIDTH/RIGHT-OF-WAY

2003 TRAFFIC COUNT AS REPORTED BY THE
U.S. DEPARTMENT OF TRANSPORTATION FOR
A 24 HOUR PERIOD